


KEYNOTES	
08-33-23.01	OVERHEAD COILING DOOR. 8'-0"X10" GALVANIZED STEEL "HEAVY DUTY" WITH CHAIN HOIST AND WEATHER SEALS.
10-28-13.01	TOILET PAPER DISPENSER. SURFACE MOUNTED TWIN JUMBO ROLL. BROBRICK B-2892 OR EQUAL.
10-28-13.04	CHANGING TABLE. WALL MOUNTED KOALA KARE MODEL KB200, GREY FINISH ONLY.
10-28-13.06	CONCEALED MOUNTING GRAB BAR - 1-1/4 INCH DIAMETER. BROBRICK B-5806 OR EQUAL.
10-28-13.08	ELECTRIC HAND DRYER. WALL MOUNTED MODEL XLERATOR MODEL XL-W WITH EPOXY PAINTED COVER

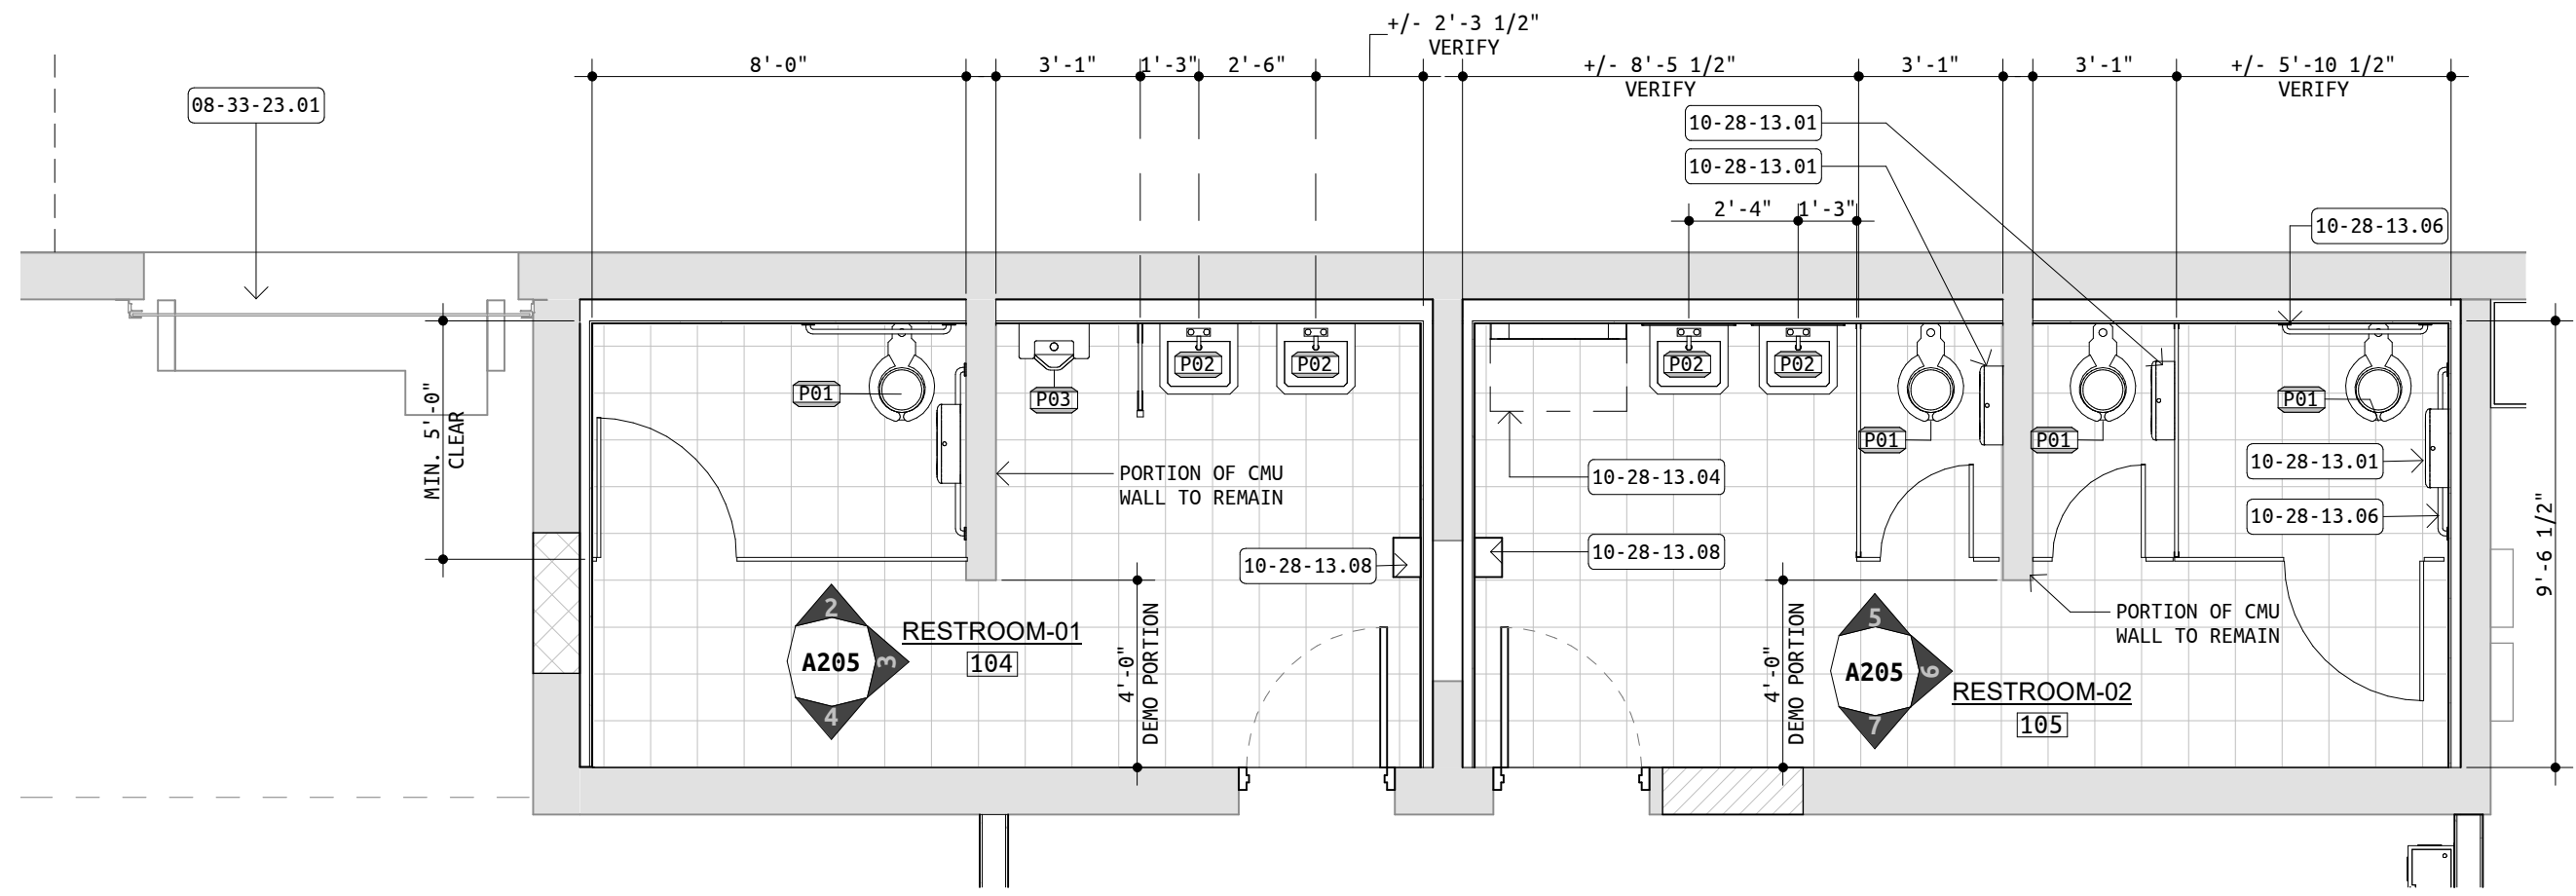

1 ENLARGED RESTROOM PLAN
1/4" = 1'-0"

NOTE:
REFERENCE RESTROOM ELEVATIONS IN ORIGINAL PERMIT / BID DOCUMENTS FOR LOCATIONS OF GRAB BARS, MIRROR HEIGHTS, SOAP DISPENSERS, ETC. PER ADA GUIDELINES




Project No: 1801-18
Date: 11.13.2018
Drawn By: GFM

1919 Staring Lane
Baton Rouge, LA 70810

Ollie's Bargain Outlet

THIS DOCUMENT CONTAINS CONFIDENTIAL AND PROPRIETARY INFORMATION THAT CANNOT BE REPRODUCED OR DIVULGED, IN WHOLE OR IN PART, WITHOUT WRITTEN AUTHORIZATION FROM GFM ARCHITECTURE, LLC. THIS DRAWING IS NOT TO BE REPRODUCED OR COPIED IN WHOLE OR IN PART. IT IS ONLY TO BE USED FOR THE DATE, PROJECT AND SITE SPECIFICALLY IDENTIFIED HEREIN. SCALES AS LABELED ARE INTENDED AS REFERENCE ONLY. ACCURACY OF DRAWINGS TO SCALE PROVIDED ARE NOT GARANTEED, AND SHOULD NOT BE UTILIZED AS A MEASUREMENT TOOL.

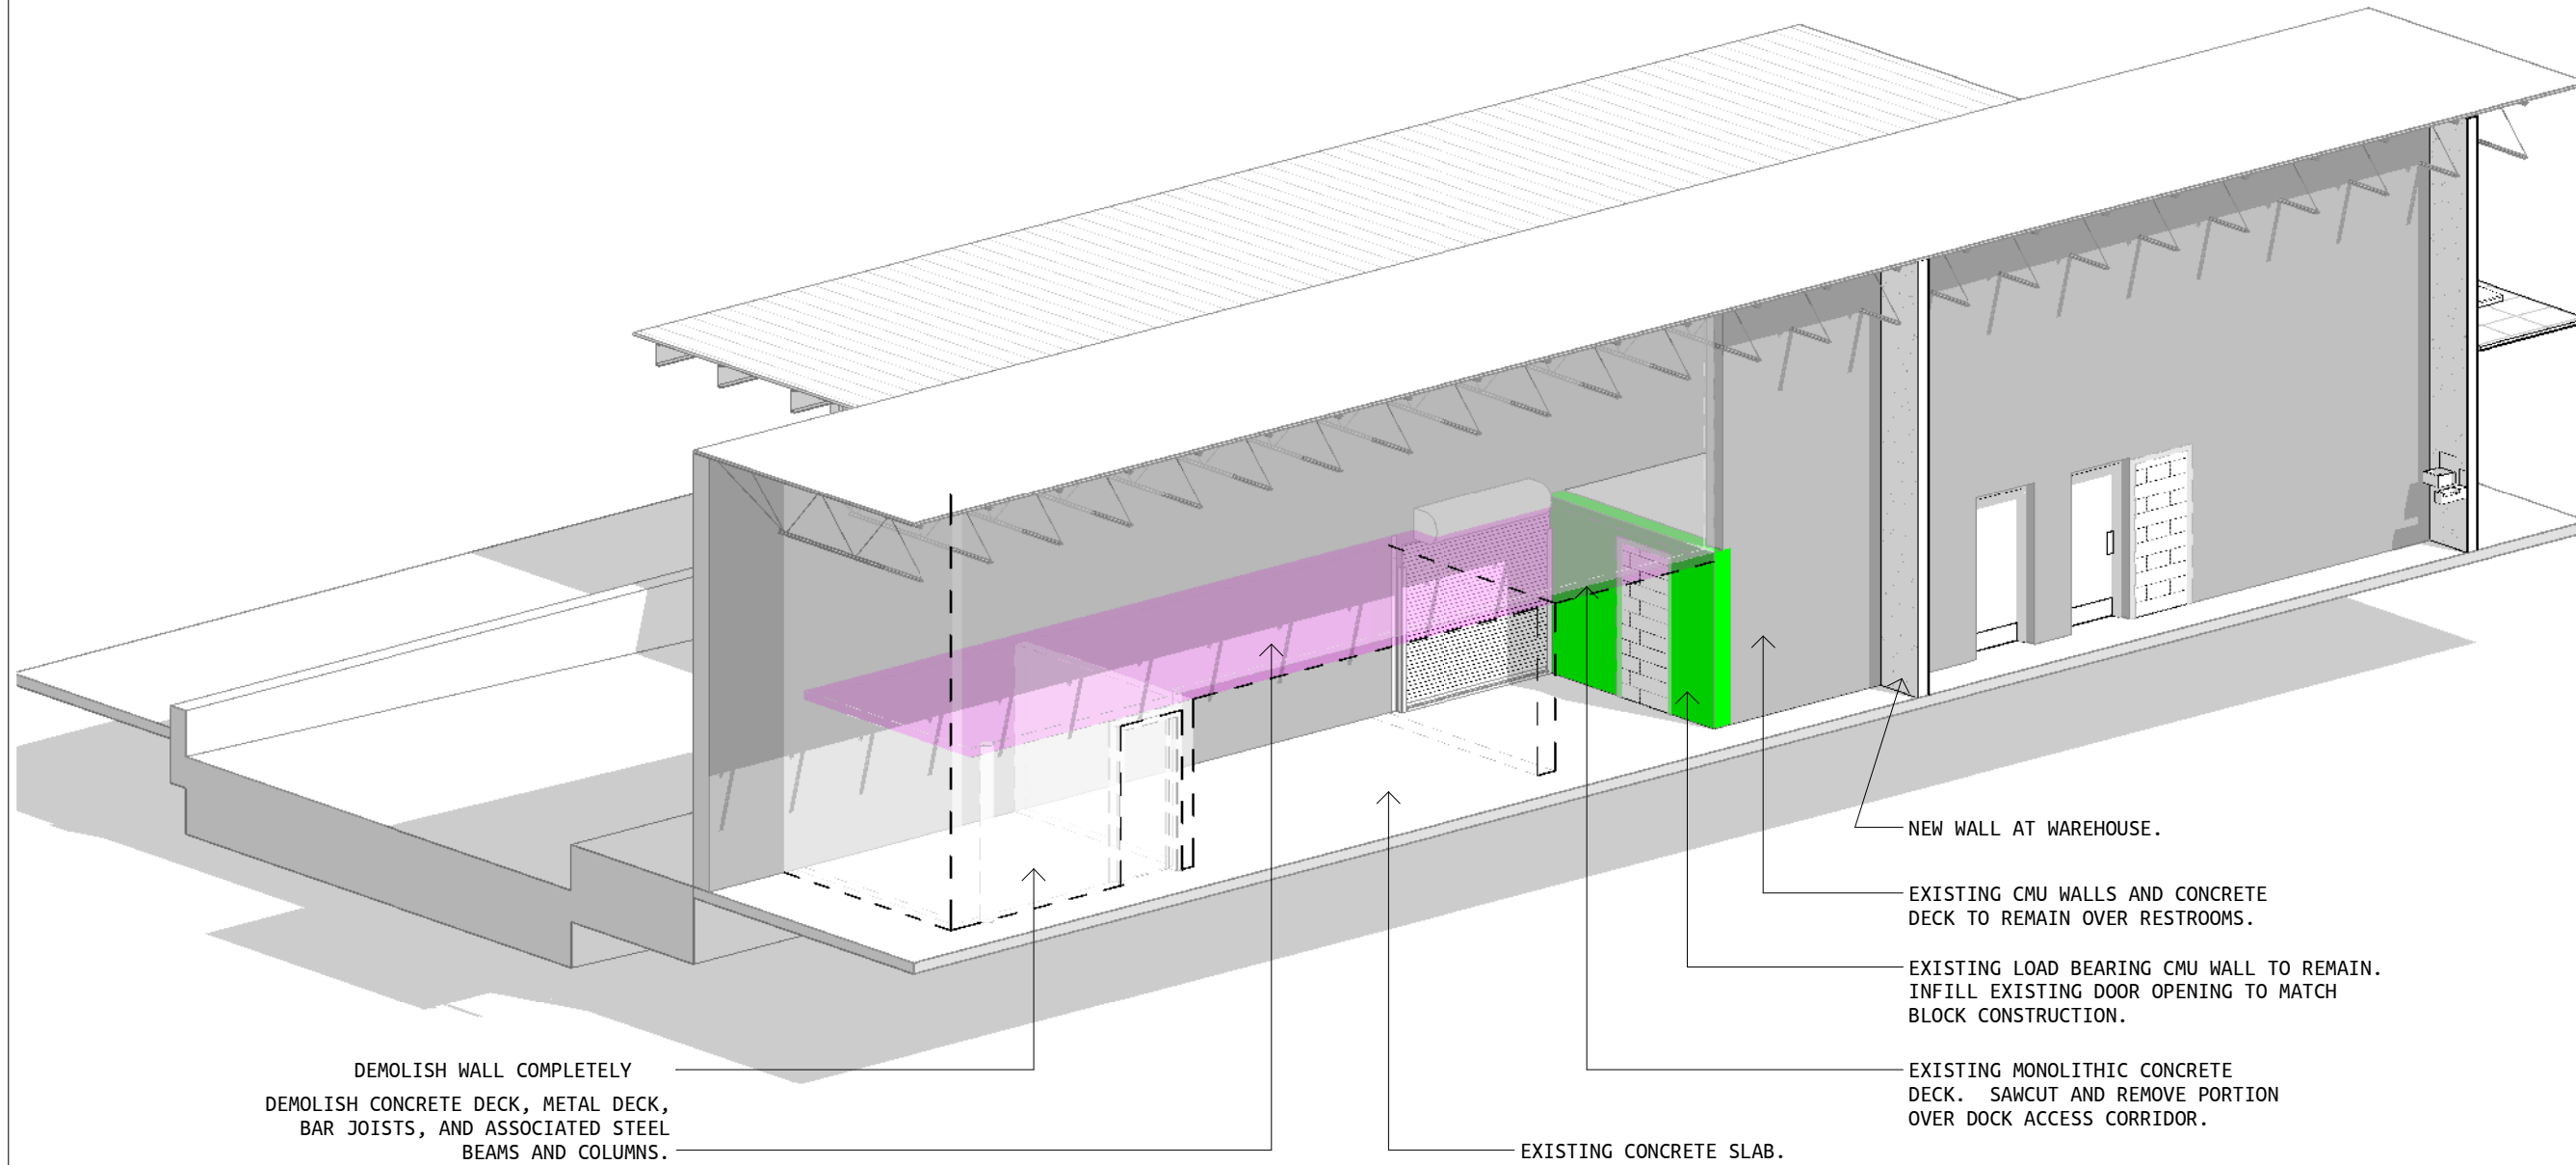

DEMOLISH WALL COMPLETELY
 DEMOLISH CONCRETE DECK, METAL DECK,
 BAR JOISTS, AND ASSOCIATED STEEL
 BEAMS AND COLUMNS.

EXISTING CONCRETE SLAB.

NEW WALL AT WAREHOUSE.

EXISTING CMU WALLS AND CONCRETE
 DECK TO REMAIN OVER RESTROOMS.

EXISTING LOAD BEARING CMU WALL TO REMAIN.
 INFILL EXISTING DOOR OPENING TO MATCH
 BLOCK CONSTRUCTION.

EXISTING MONOLITHIC CONCRETE
 DECK. SAWCUT AND REMOVE PORTION
 OVER DOCK ACCESS CORRIDOR.

1

DEMOLITION AT EXISTING MECHANICAL MEZZANINE

1919 Staring Lane
 Baton Rouge, LA 70810

Project No: 1801-18

Date: 11.13.2018

Drawn By: GFM

ASI-1d
 GFM Architecture LLC

Ollie's Bargain Outlet

THIS DOCUMENT CONTAINS CONFIDENTIAL AND PROPRIETARY INFORMATION THAT CANNOT BE REPRODUCED OR DIVULGED, IN WHOLE OR IN PART, WITHOUT WRITTEN AUTHORIZATION FROM GFM ARCHITECTURE, LLC. THIS DRAWING IS NOT TO BE REPRODUCED OR COPIED IN WHOLE OR IN PART. IT IS ONLY TO BE USED FOR THE DATE, PROJECT AND SITE SPECIFICALLY IDENTIFIED HEREIN. SCALES AS LABELED ARE INTENDED AS REFERENCE ONLY. ACCURACY OF DRAWINGS TO SCALE PROVIDED ARE NOT GARANTEED, AND SHOULD NOT BE UTILIZED AS A MEASUREMENT TOOL.